

NOTES

General
 -Read only figured dimensions.
 -All dimensions are in mm unless otherwise specified.
 -The contractor must check and verify all dimensions before commencement of the work

Structural
 -For all R.C works, refer to S.E's details
 -All walls less than 200mm thick to be reinforced with hoop iron at alternate courses
 -All adjacent R.C work and masonry walls to be tied with strap irons at every course

Mechanical
 -All plumbing and drainage works to comply with P. H specifications
 -All surface ducts to be accessible from all floors
 -S.V.P denotes soil vent pipe and to be provided at the head of the drainage

Electrical
 -All conduits must be laid before plastering
 -All electrical works to E.E's details

REVISION

Date	Description	Sign

Project
**PROPOSED DEPUTY GOVERNOR'S RESIDENCE
 BUNGOMA COUNTY**

Client
**MINISTRY OF LANDS, URBAN/PHYSICAL PLANNING
 HOUSING & MUNICIPALITIES
 P. O. BOX
 BUNGOMA COUNTY - KENYA**

Client's Approval.....Date.....

Drawing title:


Scale:
AS SHOWN

Project No: **MOH/01/19** Drawing No:


Name	Sign	Date
Project Architect	B. O. AHURA	MAR. 2020
Architect	J. M. THITU	MAR. 2020
Checked	J. M. THITU	MAR. 2020

Approved
QS. H.K. SILUNGI
 DIRECTOR PUBLIC WORKS - BUNGOMA


MINISTRY OF ROADS, INFRASTRUCTURE AND PUBLIC WORKS
 DEPARTMENT OF PUBLIC WORKS
 BUNGOMA COUNTY GOVERNMENT OFFICE,
 P.O BOX 763-50200,
 BUNGOMA.
 ARCHITECTURAL SECTION
 FOR THE GOVERNMENT OF THE REPUBLIC OF KENYA

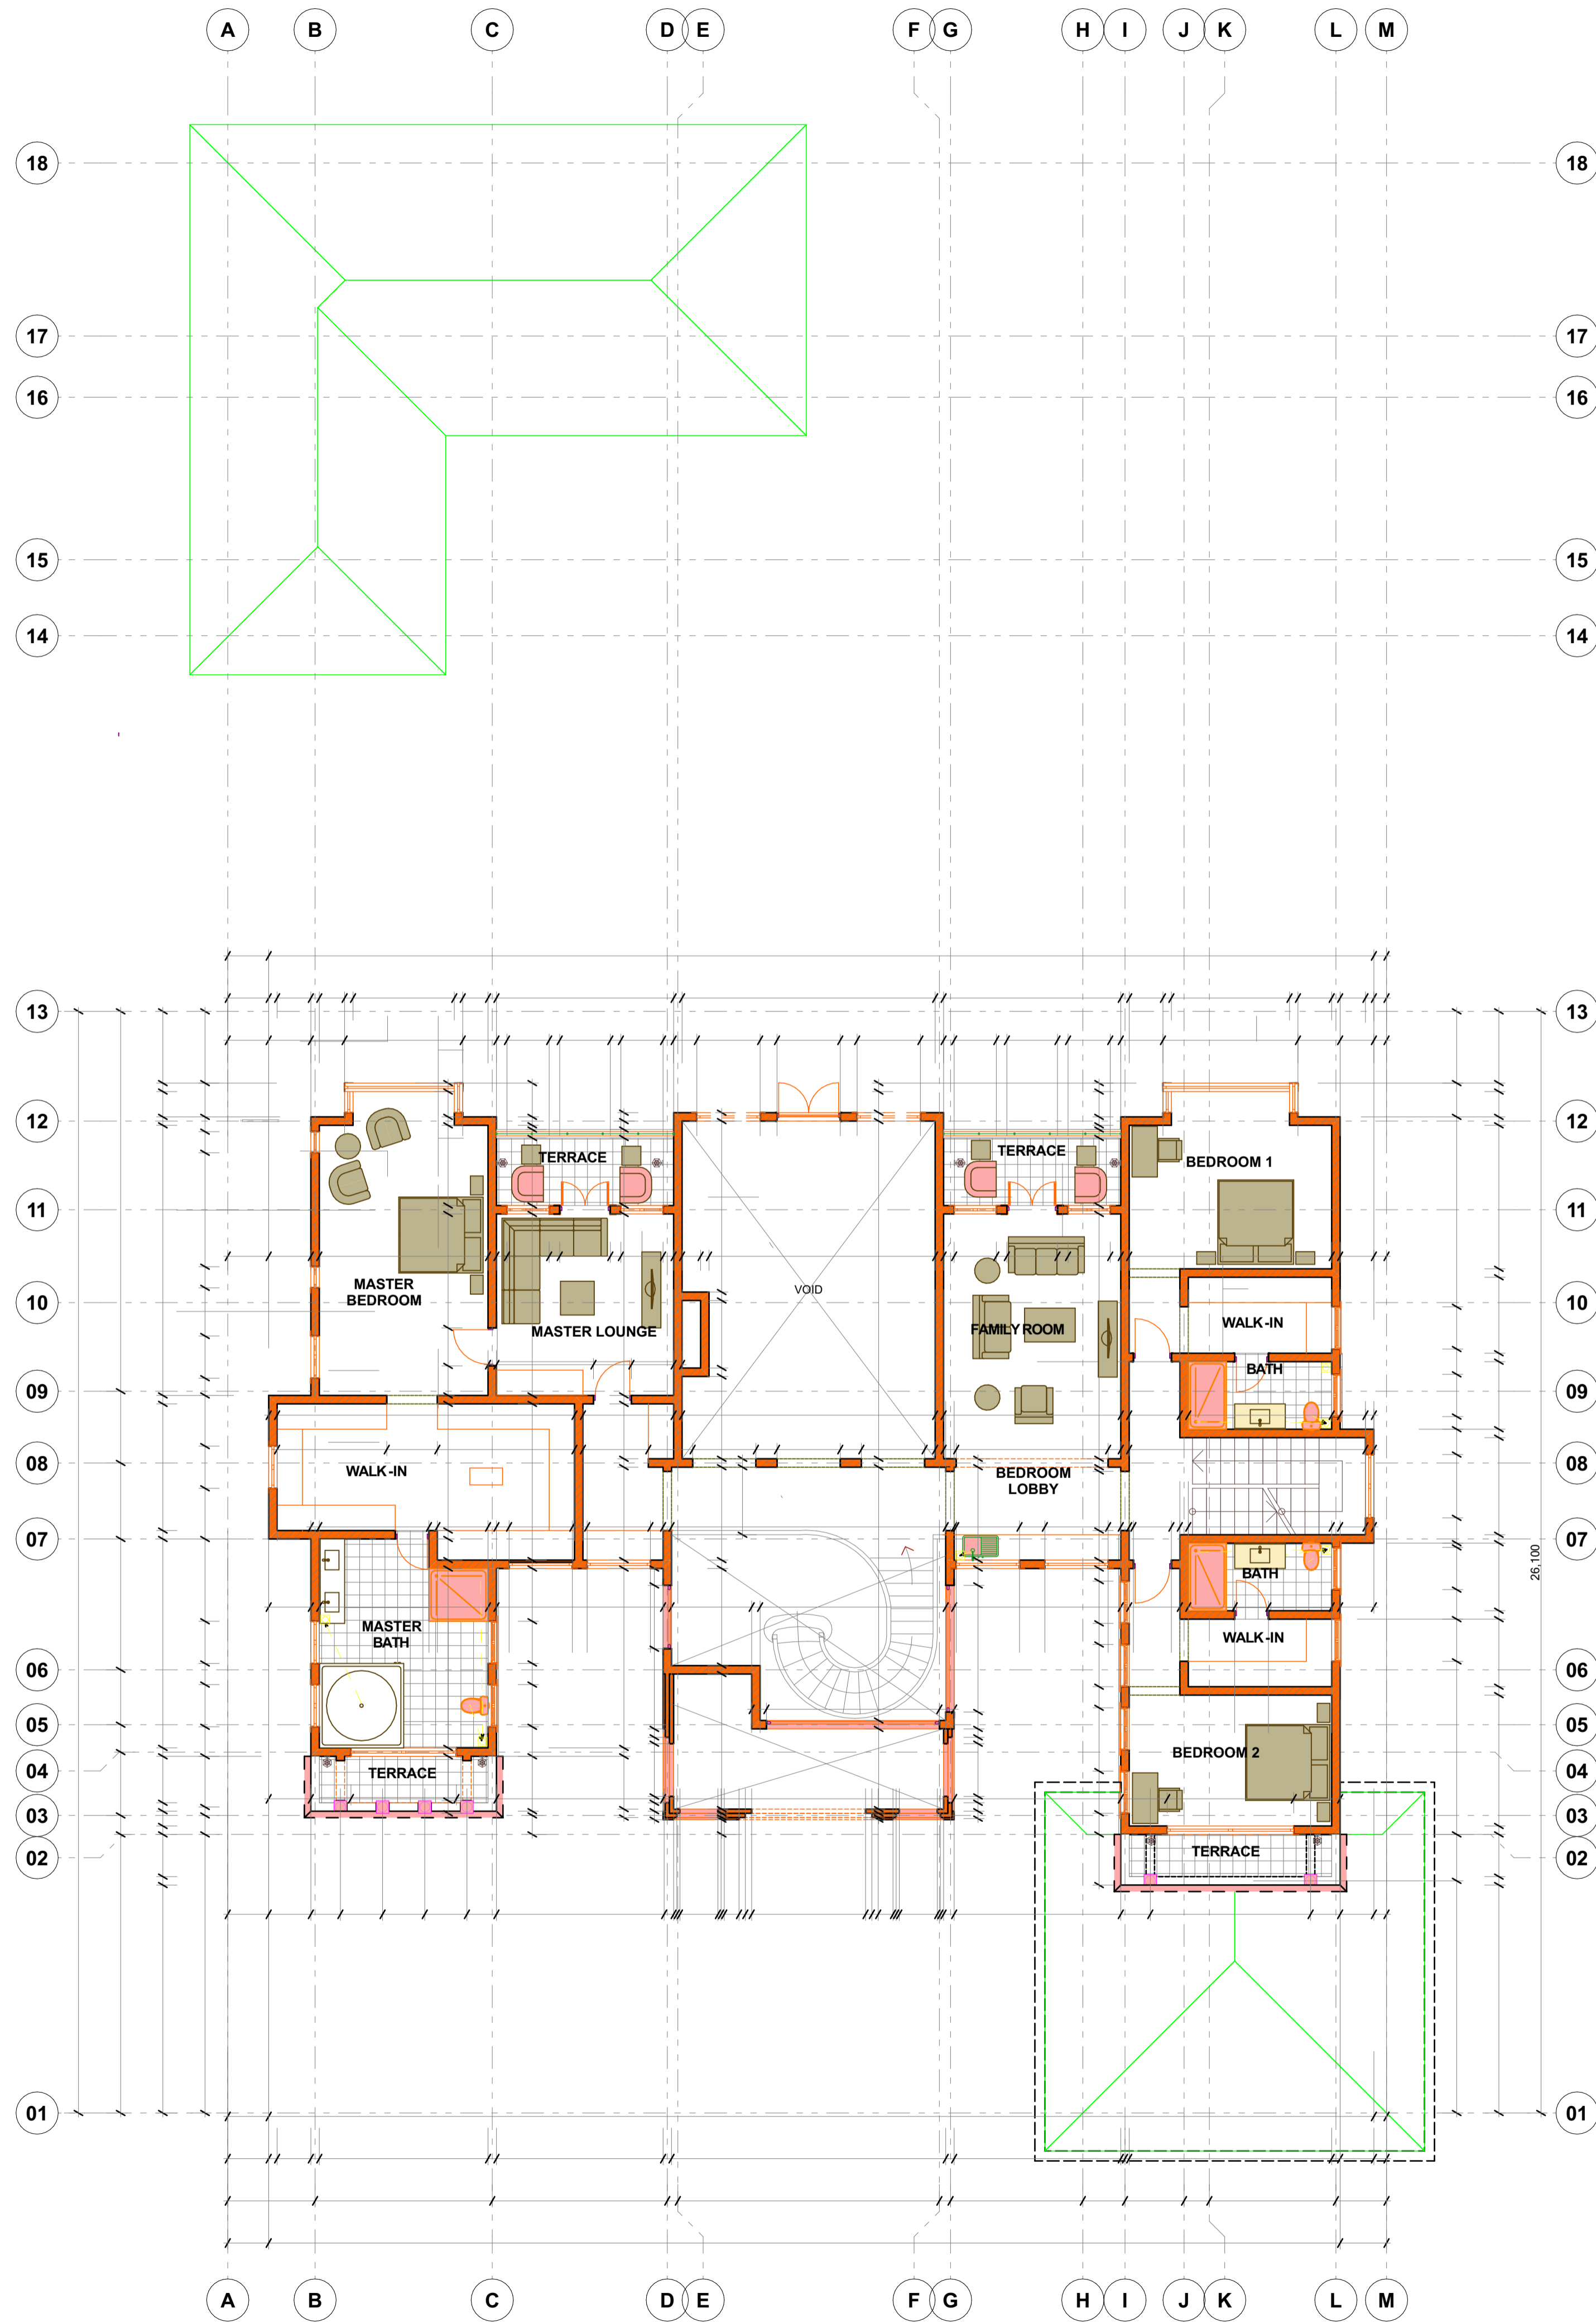


02 FIRST FLOOR PLAN

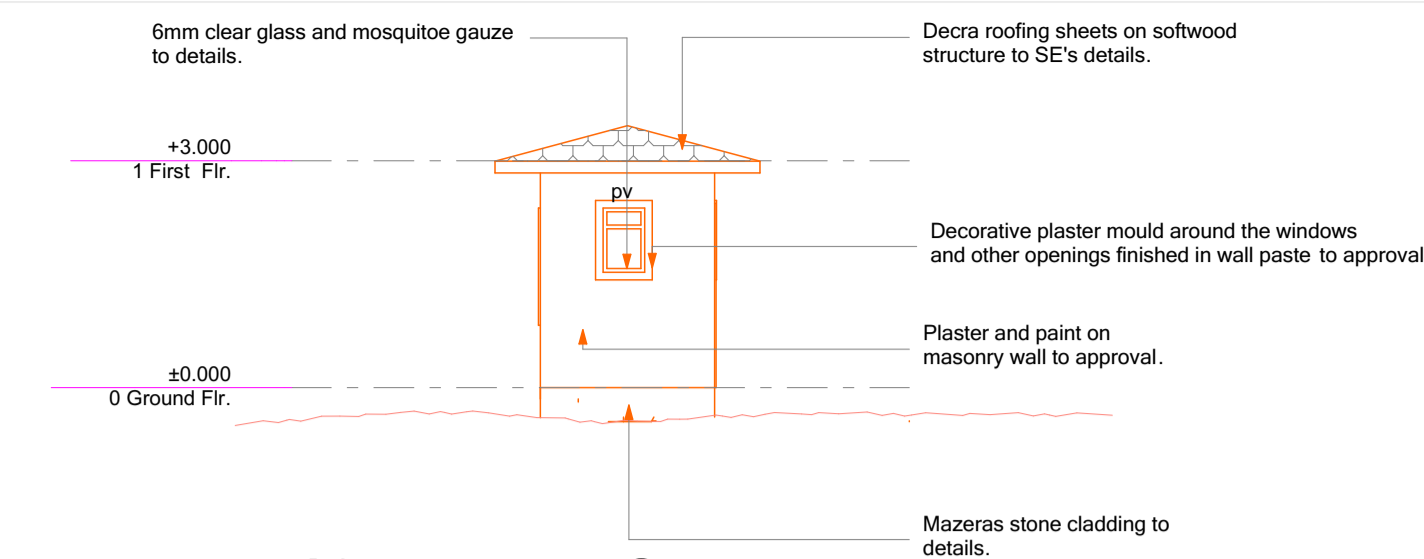


19 ELEVATION

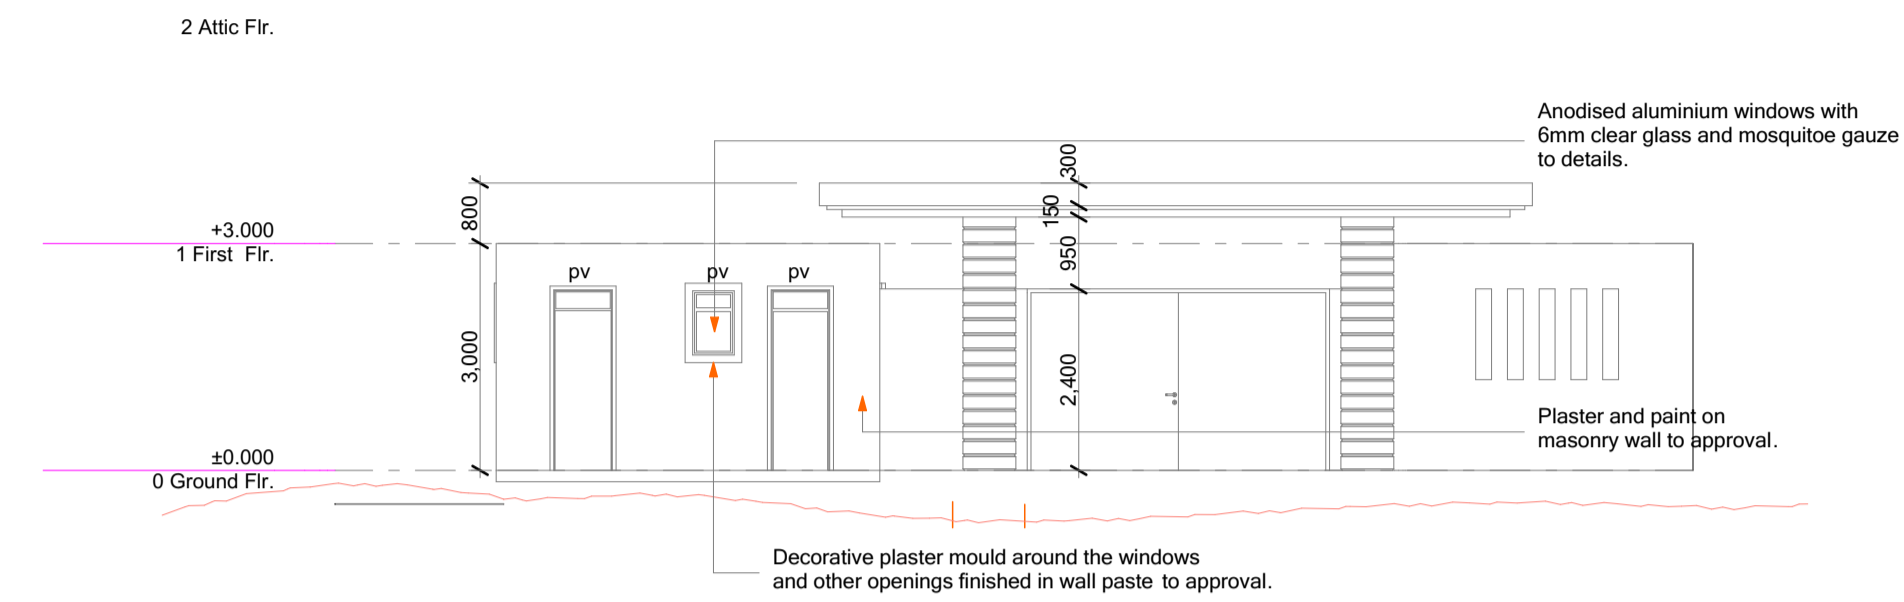

18 ELEVATION

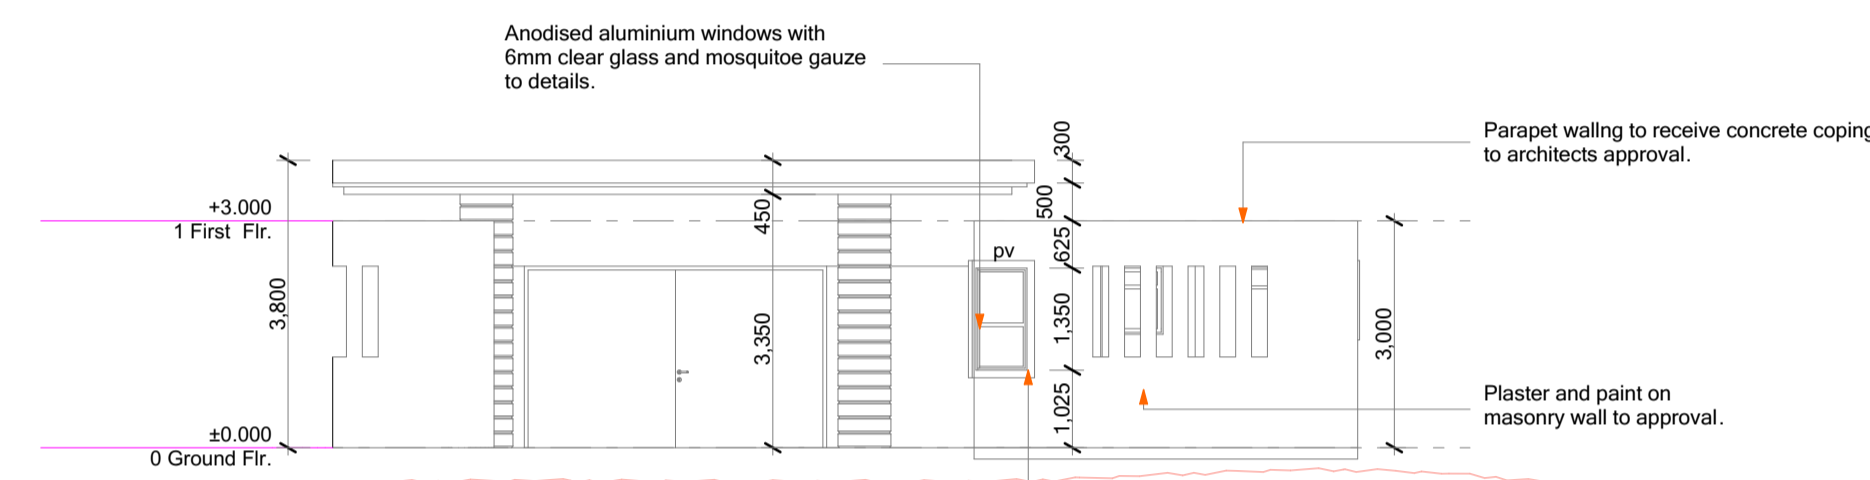


16 ELEVATION

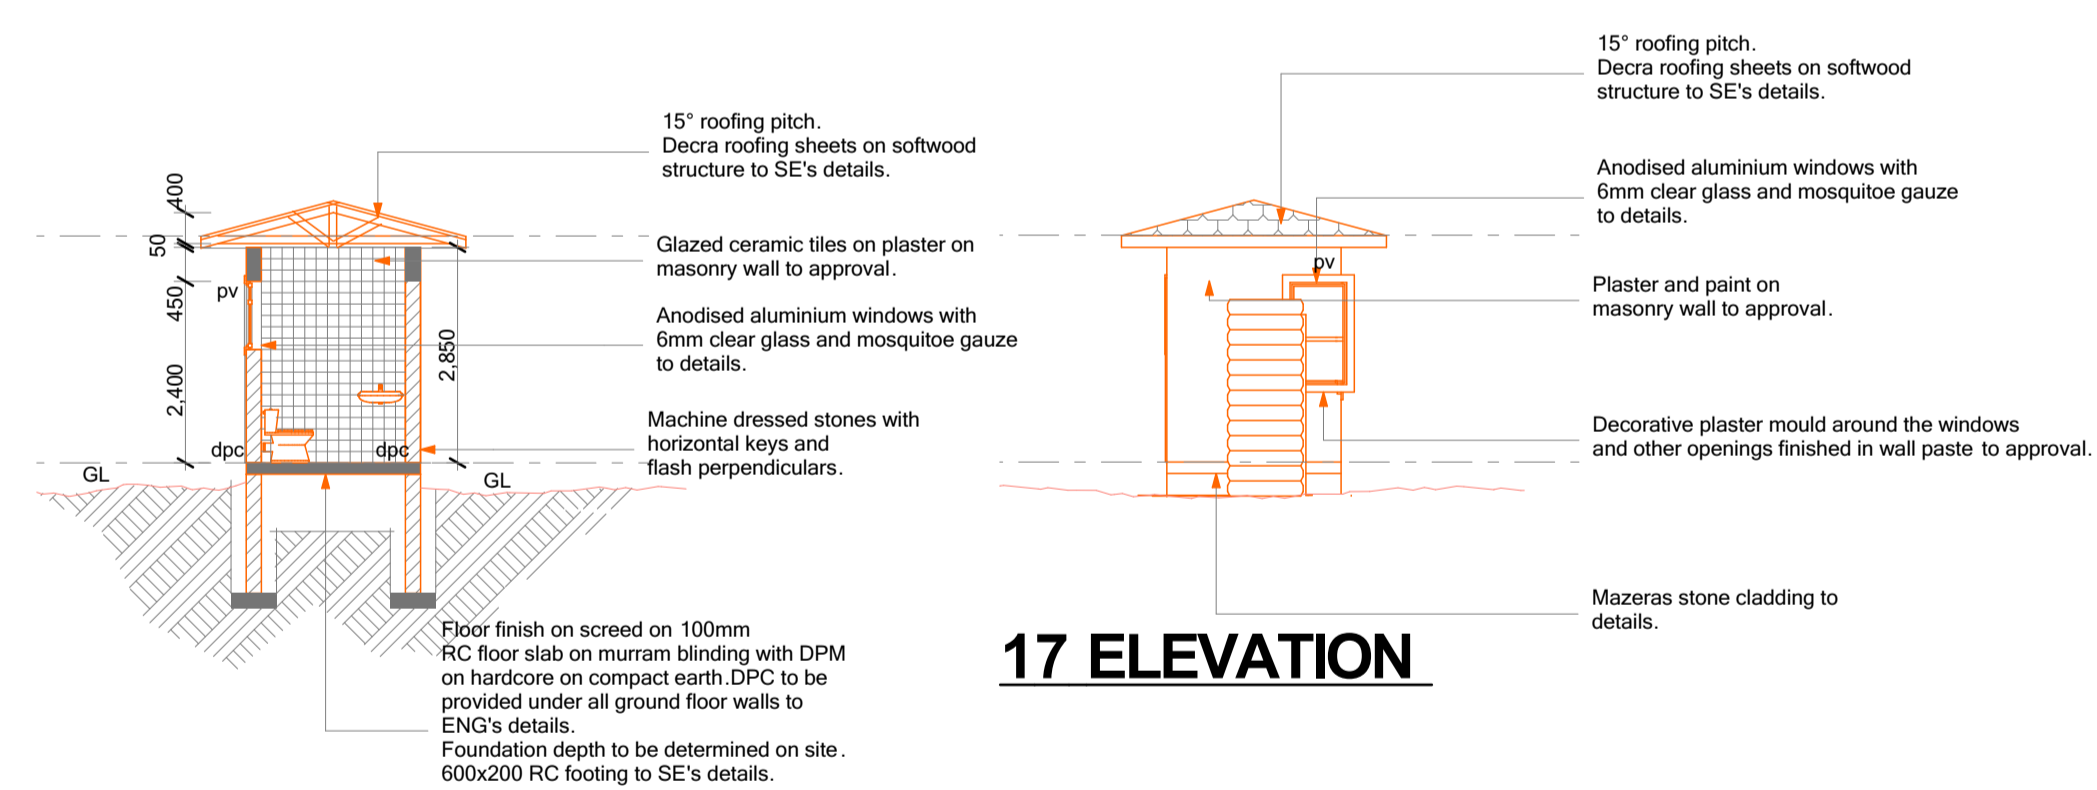

15 SECTION

17 ELEVATION

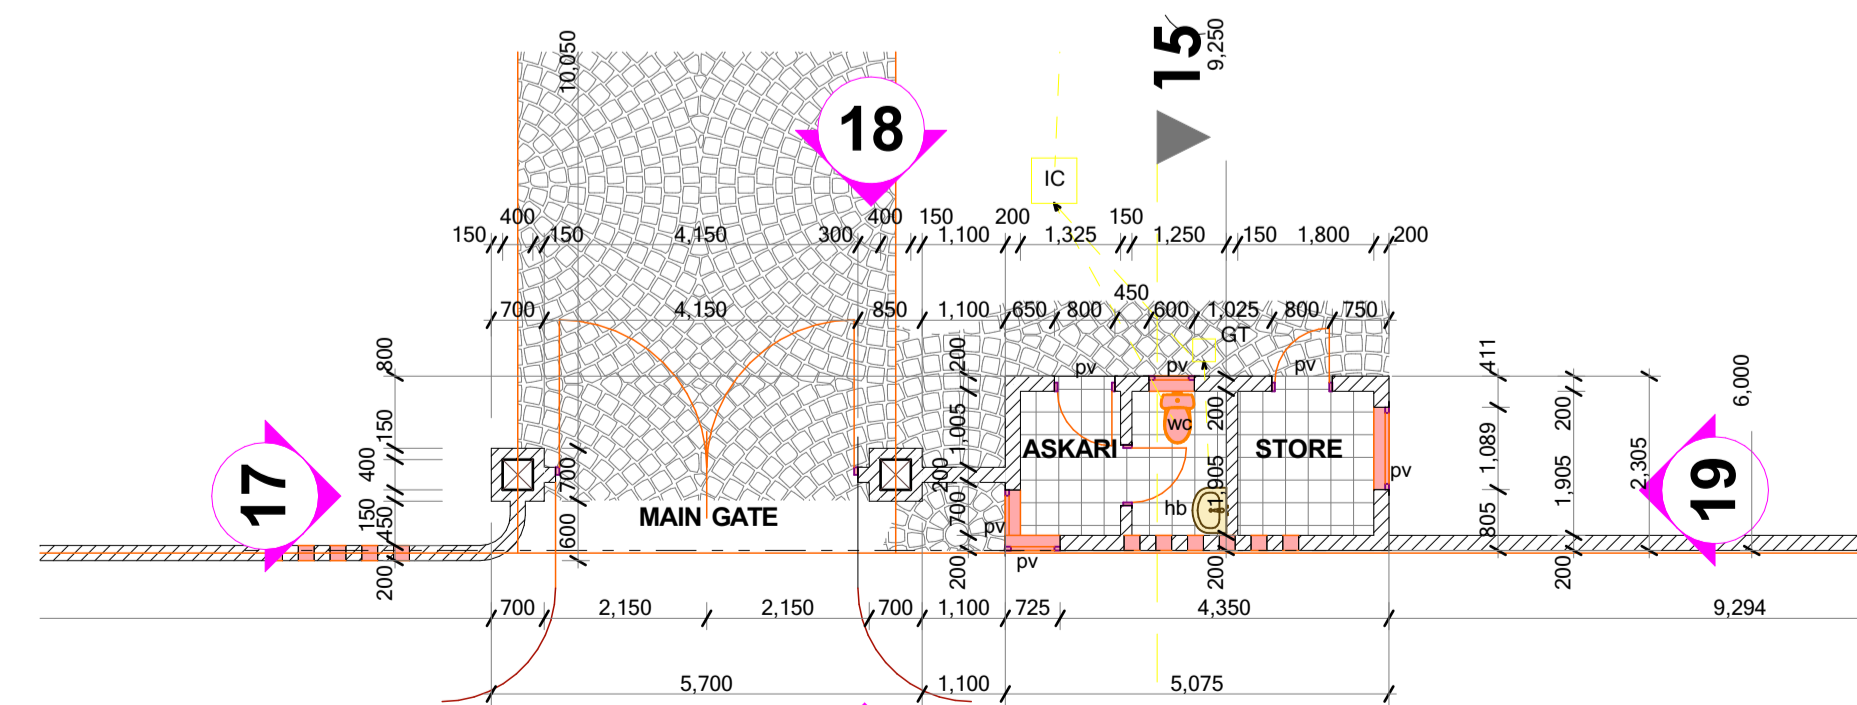

14 GATE HOUSE PLAN

NOTES

General
 -Read only figured dimensions.
 -All dimensions are in mm unless otherwise specified.
 -The contractor must check and verify all dimensions before commencement of the work

Structural
 -For all R.C works, refer to S.E's details
 -All walls less than 200mm thick to be reinforced with hoop iron at alternate courses
 -All adjacent R.C work and masonry walls to be tied with strap irons at every course

Mechanical
 -All plumbing and drainage works to comply with P. H specifications
 -All surface ducts to be accessible from all floors
 -S.V.P denotes soil vent pipe and to be provided at the head of the drainage

Electrical
 -All conduits must be laid before plastering
 -All electrical works to E.E's details

REVISION

Date	Description	Sign
------	-------------	------

Project
**PROPOSED DEPUTY GOVERNOR'S RESIDENCE
 BUNGOMA COUNTY**

Client
**MINISTRY OF LANDS, URBAN/PHYSICAL PLANNING
 HOUSING & MUNICIPALITIES
 P. O. BOX
 BUNGOMA COUNTY - KENYA**

Client's Approval.....Date.....

Drawing title:

Scale:
AS SHOWN

Project No:	Drawing No:
MOH/01/19	

	Name	Sign	Date
Project Architect	B. O. AHURA		MAR. 2020
Architect	J. M. THITU		MAR. 2020
Checked	J. M. THITU		MAR. 2020

Approved
QS. H.K. SILINGI
 DIRECTOR PUBLIC WORKS - BUNGOMA

MINISTRY OF ROADS, INFRASTRUCTURE AND PUBLIC WORKS
 DEPARTMENT OF PUBLIC WORKS
 BUNGOMA COUNTY GOVERNMENT OFFICE,
 P.O BOX 763-50200,
 BUNGOMA.
 ARCHITECTURAL SECTION
 FOR THE GOVERNMENT OF THE REPUBLIC OF KENYA

NOTES

General

- Read only figured dimensions.
- All dimensions are in mm unless otherwise specified.
- The contractor must check and verify all dimensions before commencement of the work

Structural

- For all R.C works, refer to S.E's details
- All walls less than 200mm thick to be reinforced with hoop iron at alternate courses
- All adjacent R.C work and masonry walls to be tied with strap irons at every course

Mechanical

- All plumbing and drainage works to comply with P. H specifications
- All surface ducts to be accessible from all floors
- S.V.P denotes soil vent pipe and to be provided at the head of the drainage

Electrical

- All conduits must be laid before plastering
- All electrical works to E.E's details

REVISION

Date	Description	Sign

Project

**PROPOSED DEPUTY GOVERNOR'S RESIDENCE
BUNGOMA COUNTY**

Client

**MINISTRY OF LANDS, URBAN/PHYSICAL PLANNING
HOUSING & MUNICIPALITIES
P. O. BOX
BUNGOMA COUNTY - KENYA**

Client's Approval.....Date.....

Drawing title:

Scale:
AS SHOWN

Project No:	Drawing No:	
MOH/01/19		
Name	Sign	Date
Project Architect B. O. AHURA		MAR. 2020
Architect J. M. THITU		MAR. 2020
Checked J. M. THITU		MAR. 2020

Approved

QS. H.K. SILUNGI

DIRECTOR PUBLIC WORKS - BUNGOMA

MINISTRY OF ROADS, INFRASTRUCTURE AND PUBLIC WORKS
DEPARTMENT OF PUBLIC WORKS
 BUNGOMA COUNTY GOVERNMENT OFFICE,
 P.O BOX 763-50200,
 BUNGOMA.
 ARCHITECTURAL SECTION
 FOR THE GOVERNMENT OF THE REPUBLIC OF KENYA

